

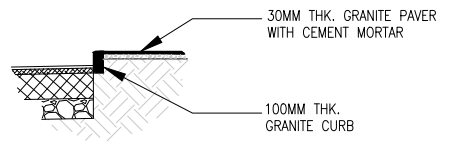


Legends:-

No.	Particular name	Object
1	Power pole	
2	EB BOX	
3	Gate	
4	Other tree	
5	Sign board	
6	Man hole	
7	Name board	
8	Compound wall line	
9	FOOT PATH	

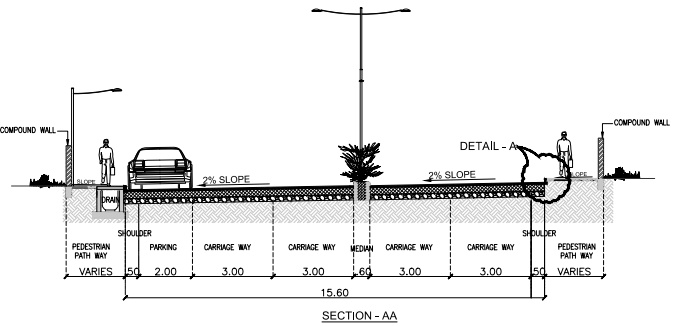

DETAIL - A

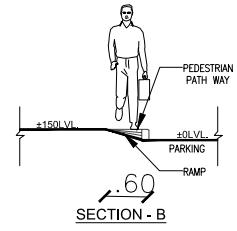

SECTION - B

DRAWING TITLE - CONSTRUCTION DRAWING FOOT PATH - PLAN	DATE : 02.05.13
CLIENT: CHENNAI CORPORATION, CITY OF CHENNAI	SCALE: 1:400
PROJECT: POLICE COMMISSIONER ROAD - FOOT PATH PROJECT	

